

PROJECT ELEMENTS

USABLE RUNWAY/NEW TAXIWAY

REQUIRED RSA/ROFA BEYOND RUNWAY ENDS

PROPERTY ACQUISITION

TREE AND BRUSH OBSTRUCTIONS

GROUND OBSTRUCTIONS

MANMADE OBSTRUCTION POINTS

PARCELS WITH OBSTRUCTIONS


EXISTING AIRPORT PROPERTY

ALTERNATIVE 5 - OBSTRUCTION TOTALS		
TREES AND BRUSH	GROUND	MANMADE
30.7 ACRES	4.7 ACRES	18 OBJECTS


Source:
Wetlands and DFS Habitat - July 2006 ALP Sheet No. 20
Obstructions - URS Corporation, 2008

ALTERNATIVE 5 - OBSTRUCTION TOTALS		
TREES AND BRUSH	GROUND	MANMADE
30.7 ACRES	4.7 ACRES	18 OBJECTS

Source:
Wetlands and DFS Habitat - July 2006 ALP Sheet No. 20
Obstructions - URS Corporation, 2008

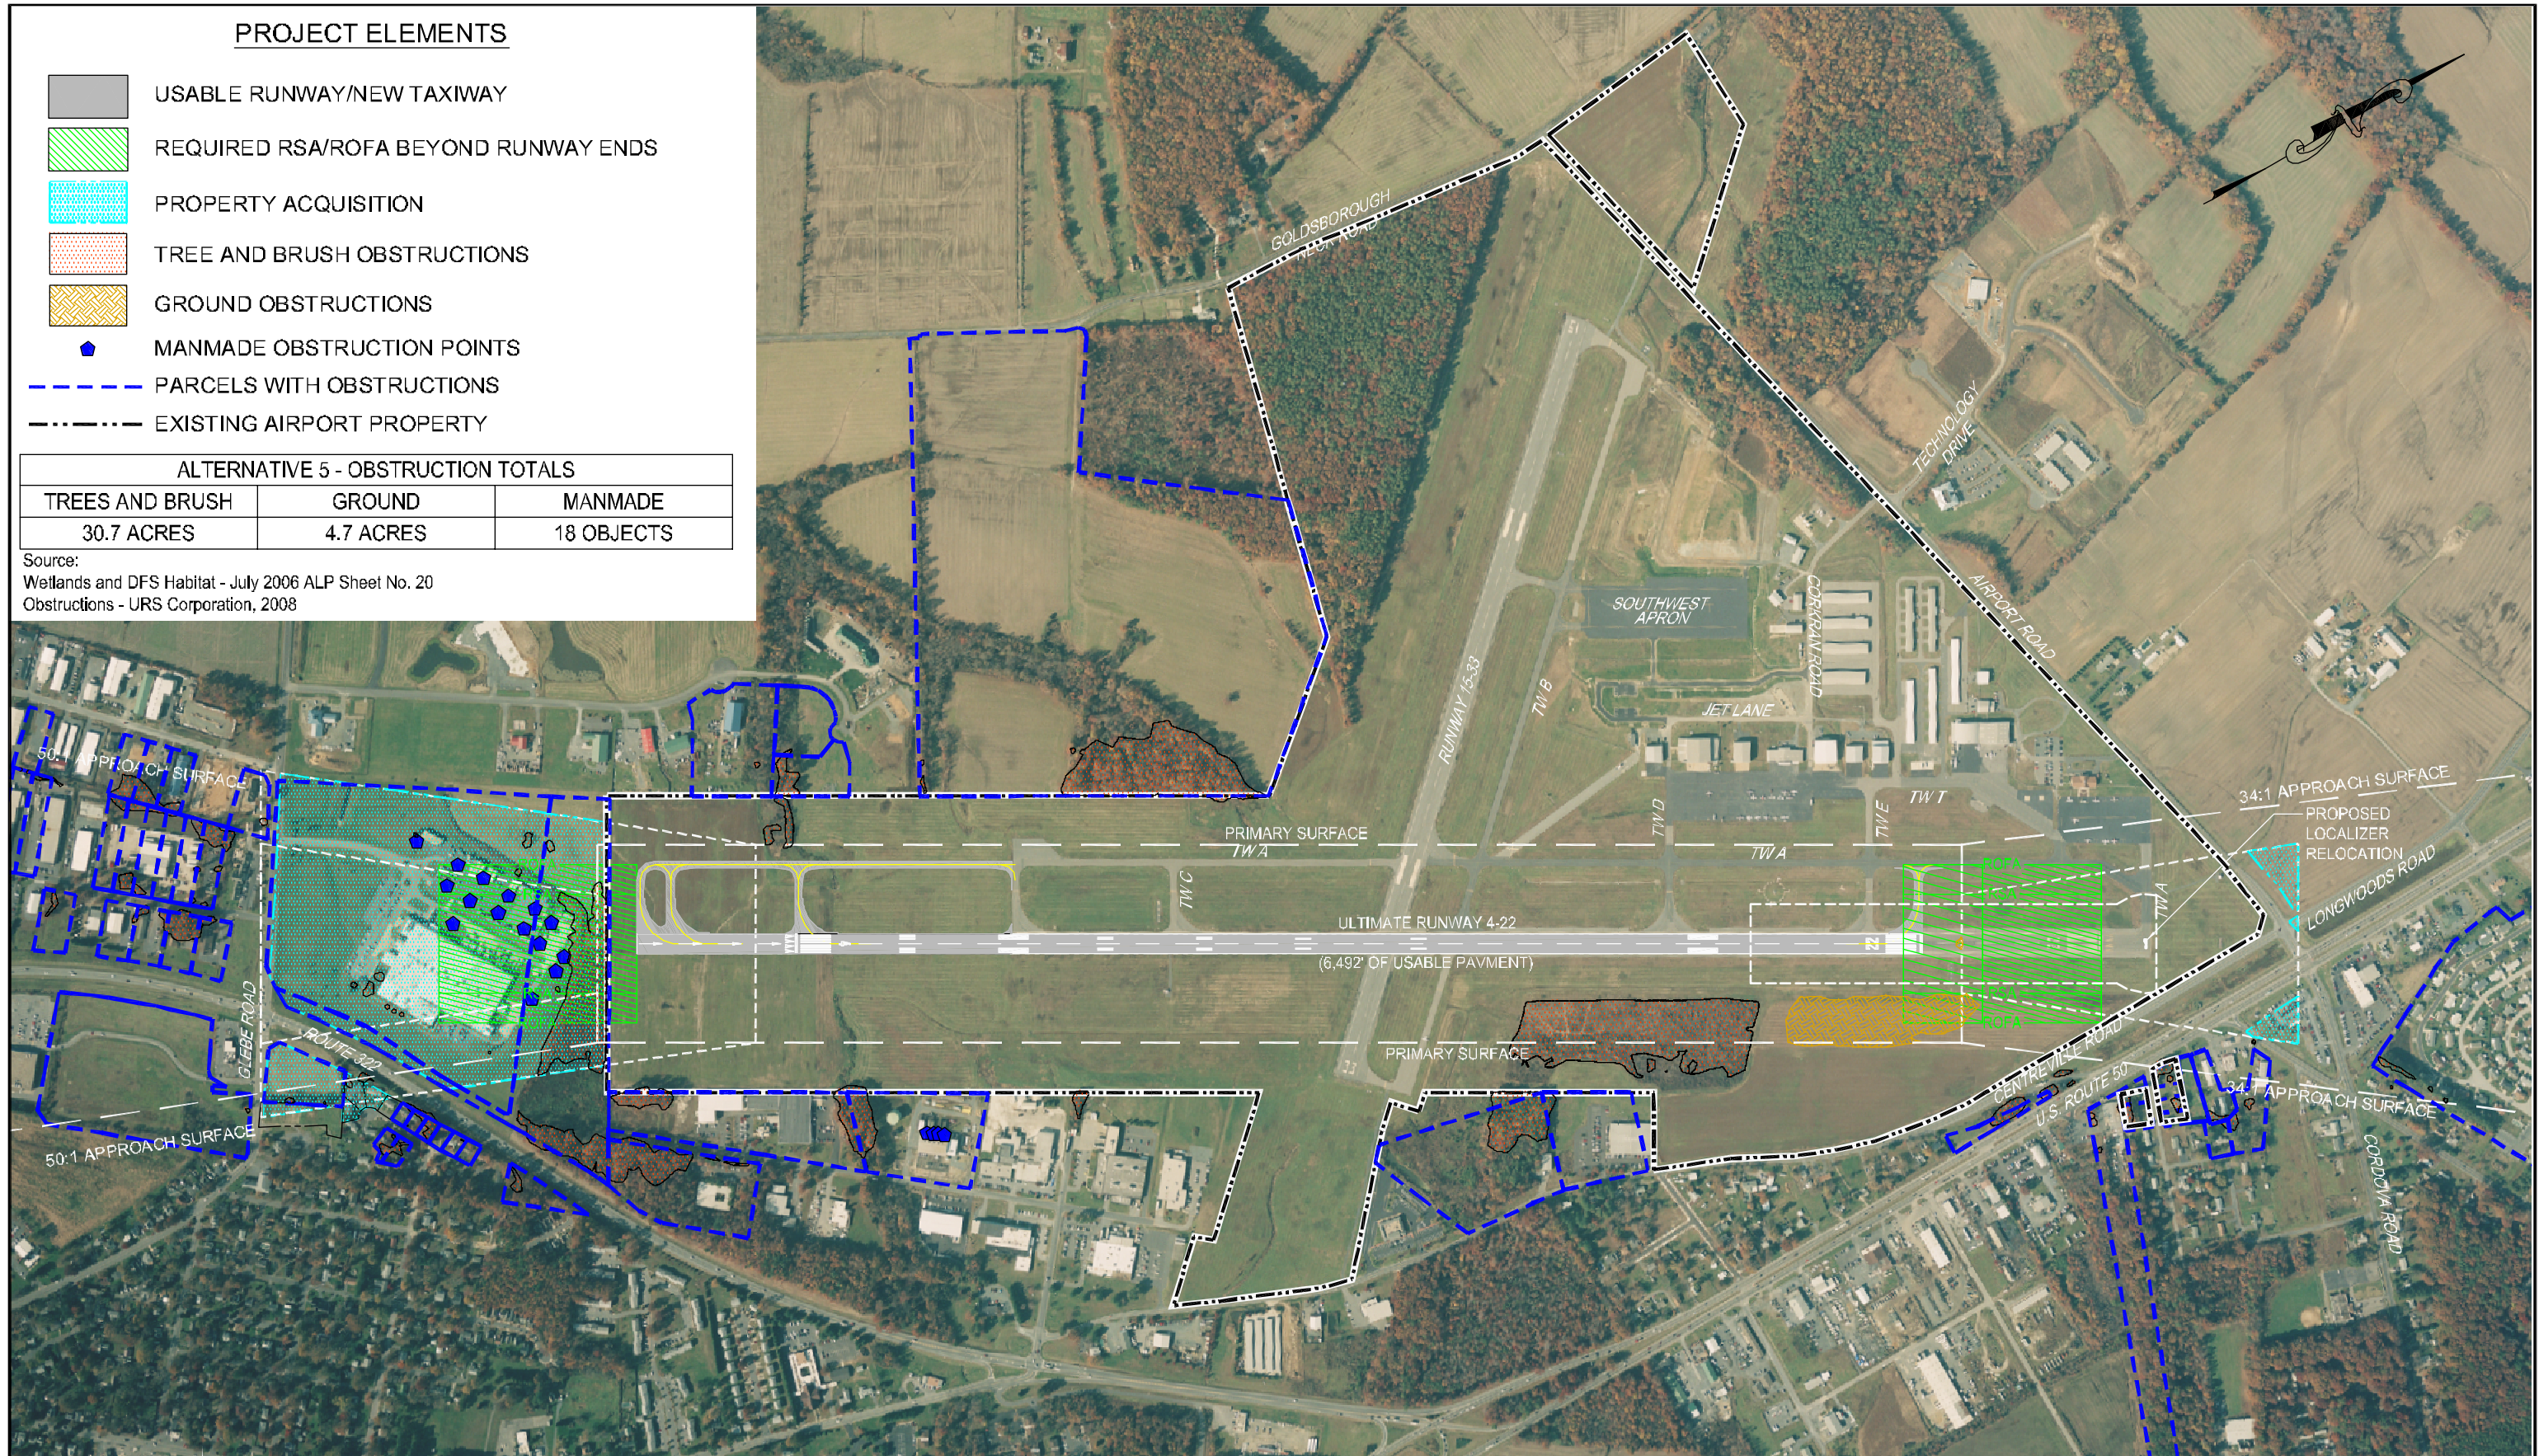

EASTON/NEWNAM FIELD EASTON, MARYLAND

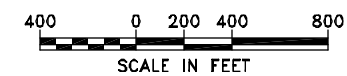

RUNWAY 4-22 ALTERNATIVES ANALYSIS

ALTERNATIVE 5

(OBSTRUCTION ANALYSIS)

EXHIBIT
6-6